


AERODROME GROUND MOVEMENT CHART

APRON ELEV 673 FT

TWR (W) 118.300 MHz
 TWR (E) 120.100 MHz
 GND (N) 121.925 MHz
 CLR 121.600 MHz

OSLO GARDERMOEN

NORWAY

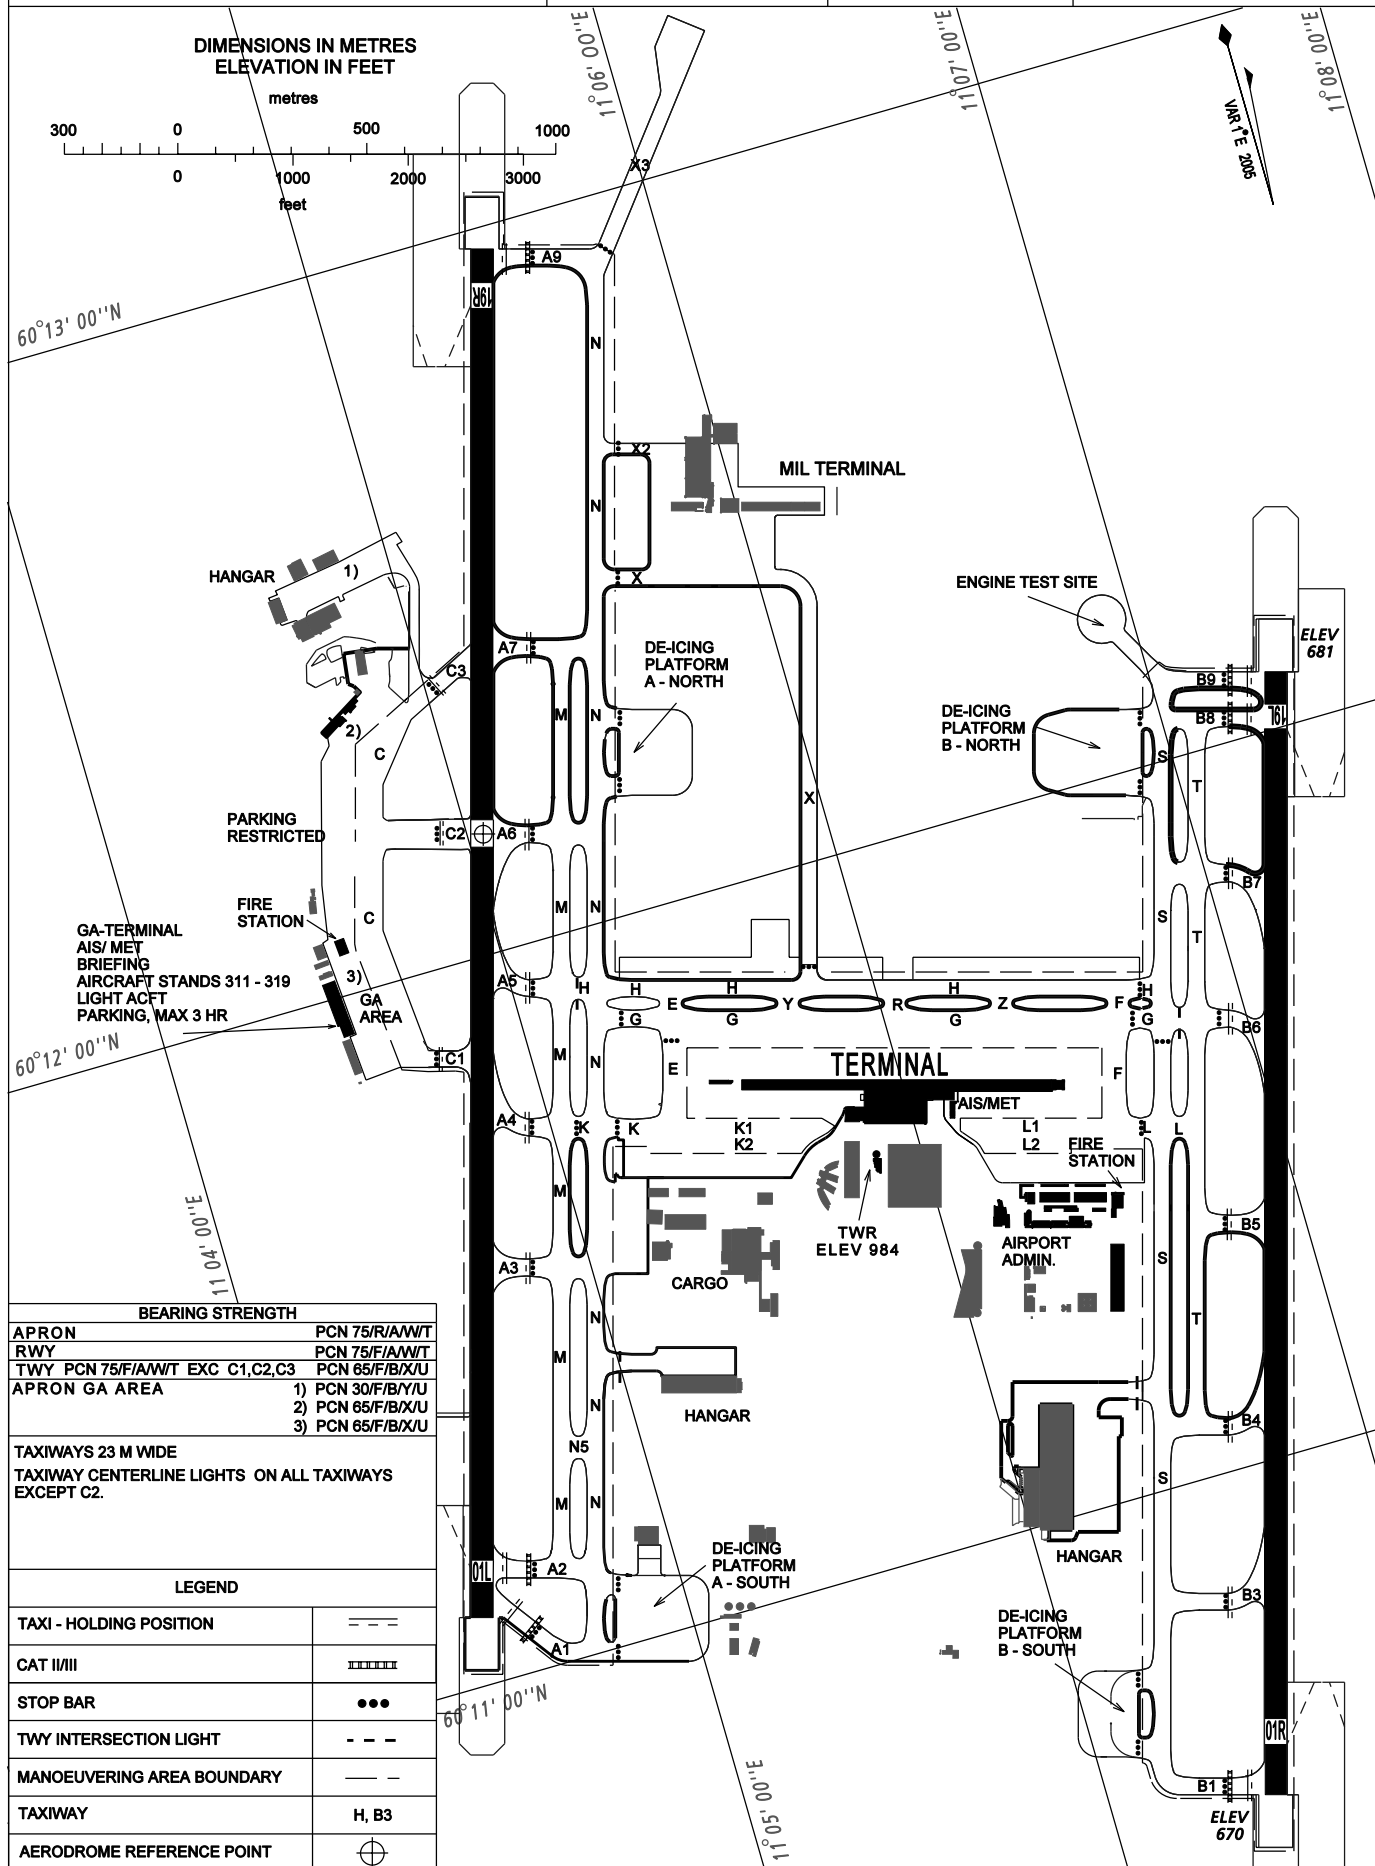

BEARING STRENGTH

APRON	PCN 75/R/A/W/T
RWY	PCN 75/F/A/W/T
TWY	PCN 75/F/A/W/T EXC C1,C2,C3
APRON GA AREA	PCN 65/F/B/X/U

1) PCN 30/F/B/Y/U
 2) PCN 65/F/B/X/U
 3) PCN 65/F/B/X/U

TAXIWAYS 23 M WIDE
 TAXIWAY CENTERLINE LIGHTS ON ALL TAXIWAYS EXCEPT C2.

LEGEND

TAXI - HOLDING POSITION	---
CAT II/III	
STOP BAR	●●●
TWY INTERSECTION LIGHT	---
MANOEUVERING AREA BOUNDARY	---
TAXIWAY	H, B3
AERODROME REFERENCE POINT	⊕

CHANGES: CORRECTED LEGEND